

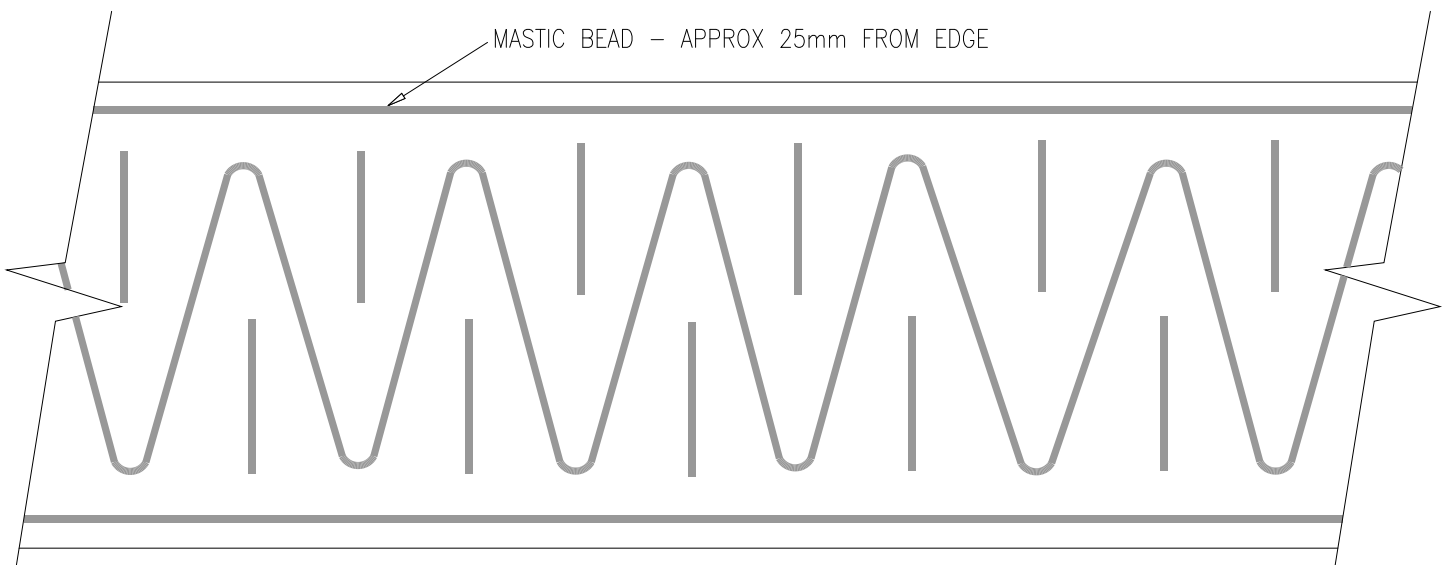


## FIXING ARRANGEMENT TO FRONT OF CORDUROY PANEL

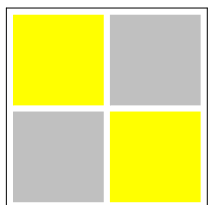

## MASTIC ARRANGEMENT TO BACK OF CORDUROY PANEL

## ABUTTING PANELS

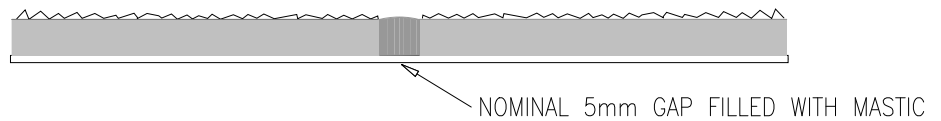

**Polydeck**

Polydeck Limited  
 Unit 14  
 Burnett Industrial Estate  
 Wrington BS40 5QS  
 Tel: 01934 863678

DO NOT SCALE. USE ONLY WRITTEN DIMENSIONS.

## FIXING ARRANGEMENTS - CORDUROY PANELS

Dwg Number POLYDECK/D3

Revision

© Copyright Polydeck Ltd

